


(Customer to install own 12' x 48' Lean-to overhang on this side at later date.)

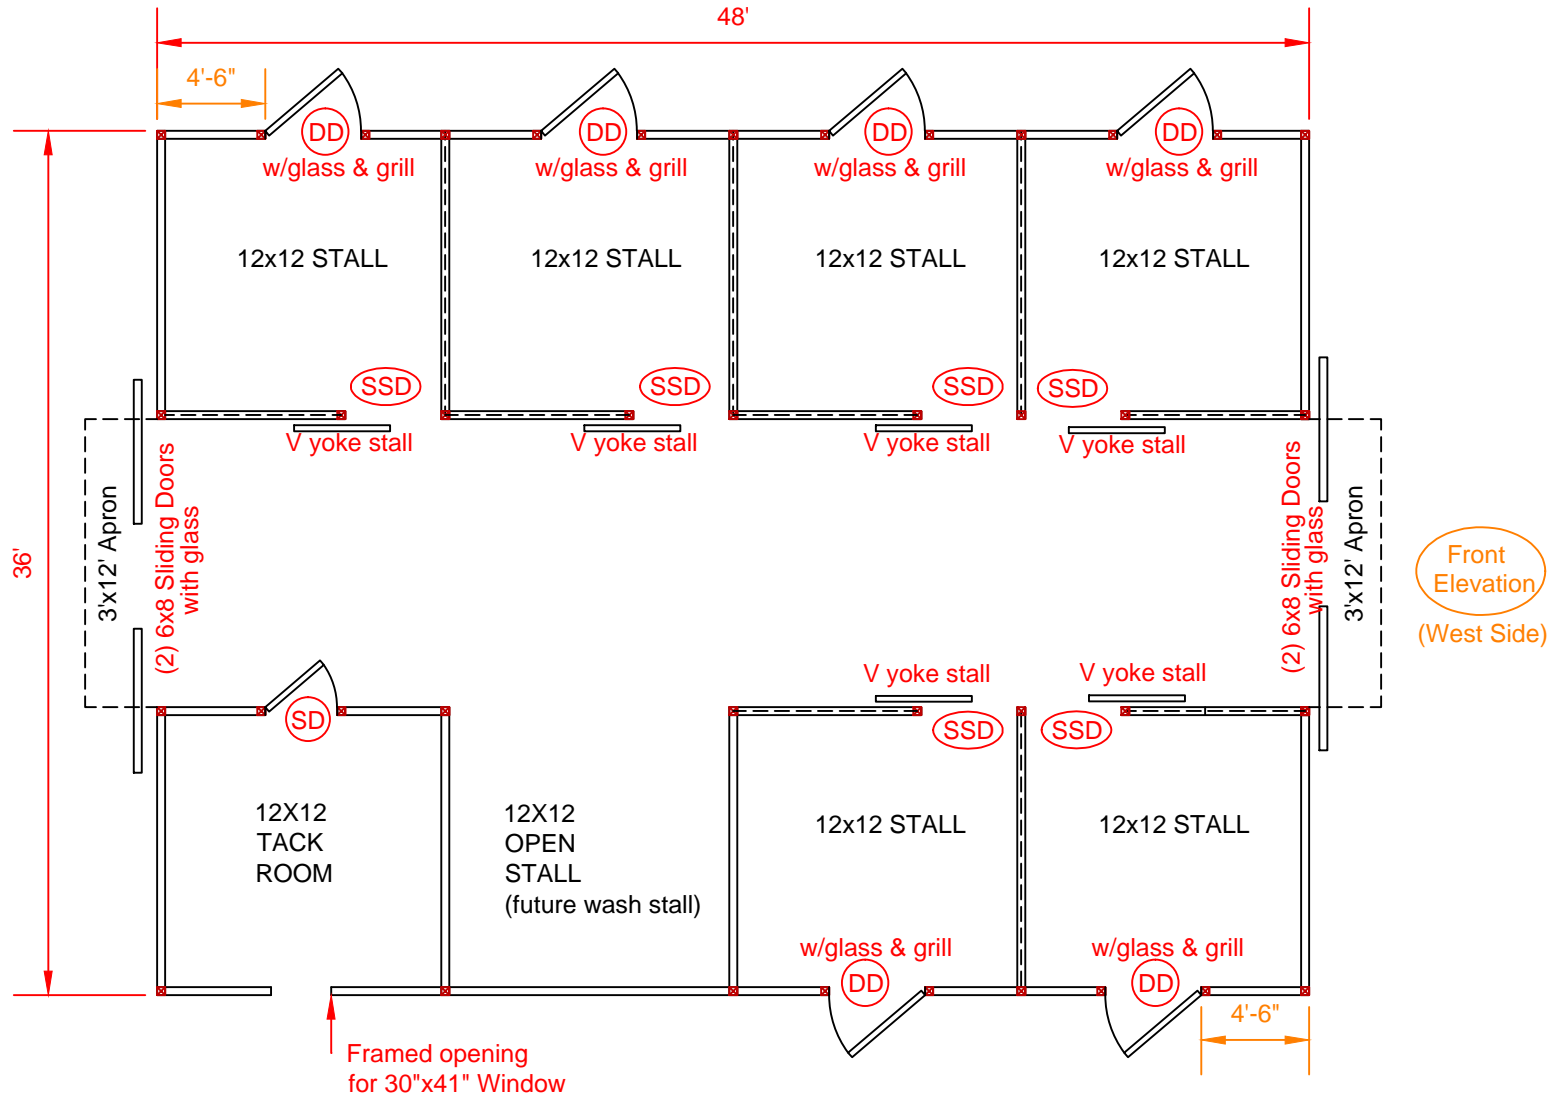

Front Elevation
(West Side)

DESIGN	CONTRACTOR	CUSTOMER	DRAWN BY: David H.	PLAN NO: 21078
			DATE: May 4, 2022	REVISIONS: 2
Appalachian Woodcrafts, LLC. 88 Airstrip Drive Mill Hall, PA 17751 PAHIC # PA050943			PLAN-DESCRIPTION	
			36' x 48' Trailside Floor Plan Scale: 1/8" = 1'	